



STATE OF NORTH CAROLINA
DEPARTMENT OF TRANSPORTATION

ROY COOPER
GOVERNOR

JAMES H. TROGDON, III
SECRETARY

October 1, 2018

NOTICE TO PROSPECTIVE BIDDERS
ADDENDUM NO.1 REVISED

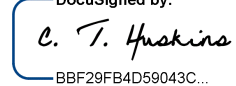
CONTRACT ID: DG00459
WBS ELEMENT NO.: 17BP.7.C.5
COUNTY: GUILFORD
MILES: 0.069
ROUTE NO.: NC 62
LOCATION: PIPE #40 2053 ON NC 62 0.1 MILES SOUTH OF THE INTERSECTION
WITH SR 3121 (FERGUSON ROAD)
TYPE OF WORK: GRADING, PAVING, SHOULDER CONSTRUCTION, GUARDRAIL,
AND PIPE CULVERT

Dimensions for the headwall and endwall on this project were left off of the plans.
Required dimensions are found on the attached drawings.

The letting date is being postponed until October 18, 2018. The letting time remains 2:00 p.m.

I am sorry for the inconvenience.

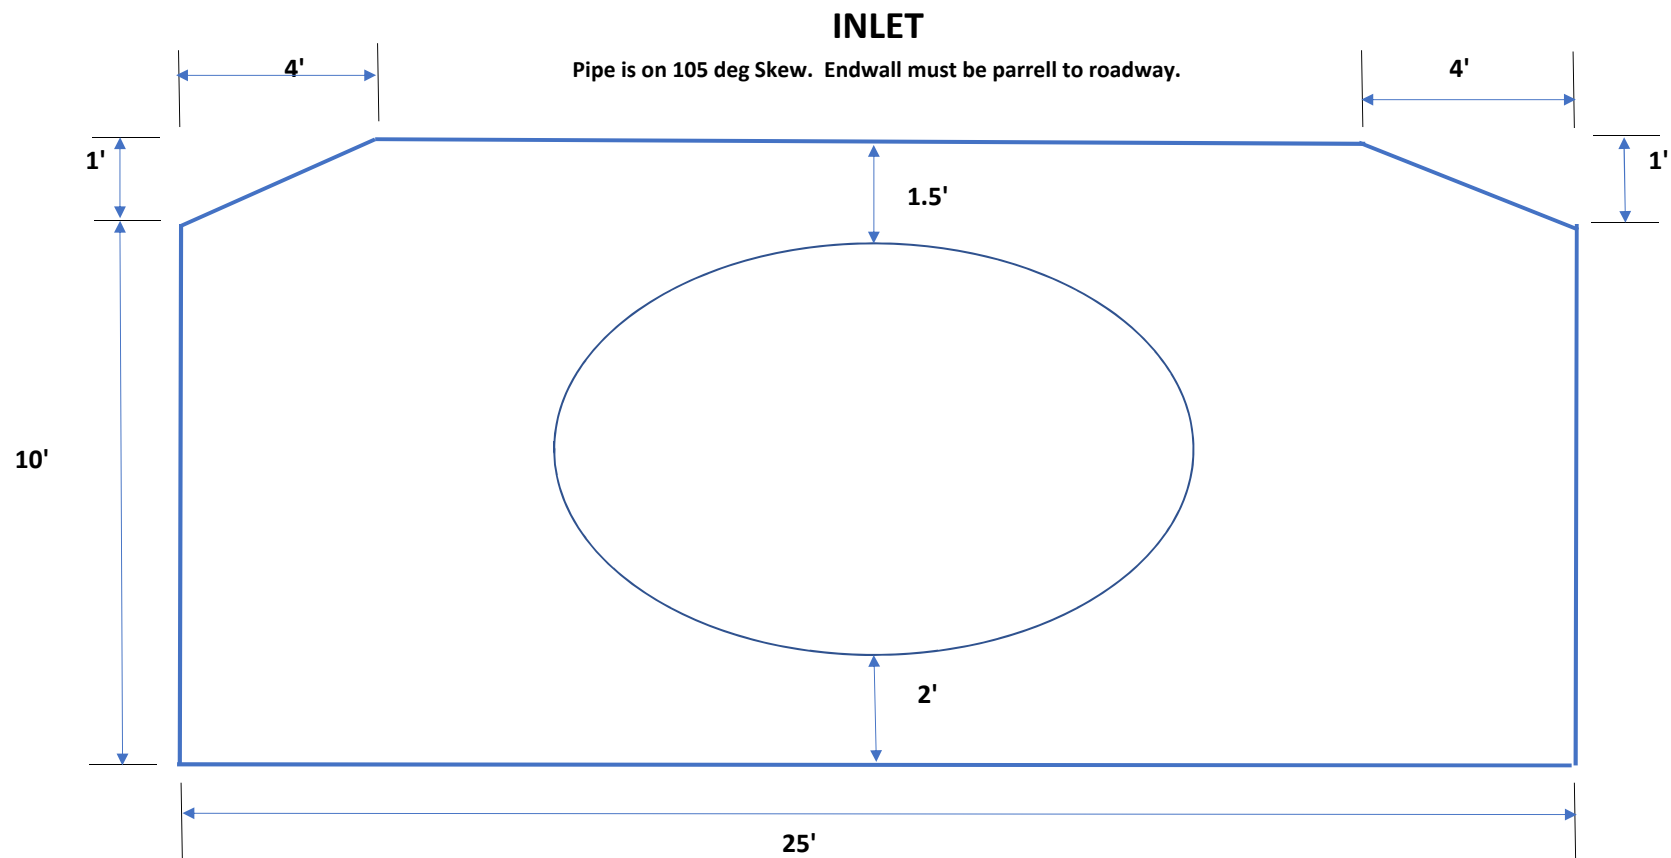
Best Regards,

DocuSigned by:

BBF29FB4D59043C...
Carolyn T. Huskins

Division Proposal Engineer

CTH/cth

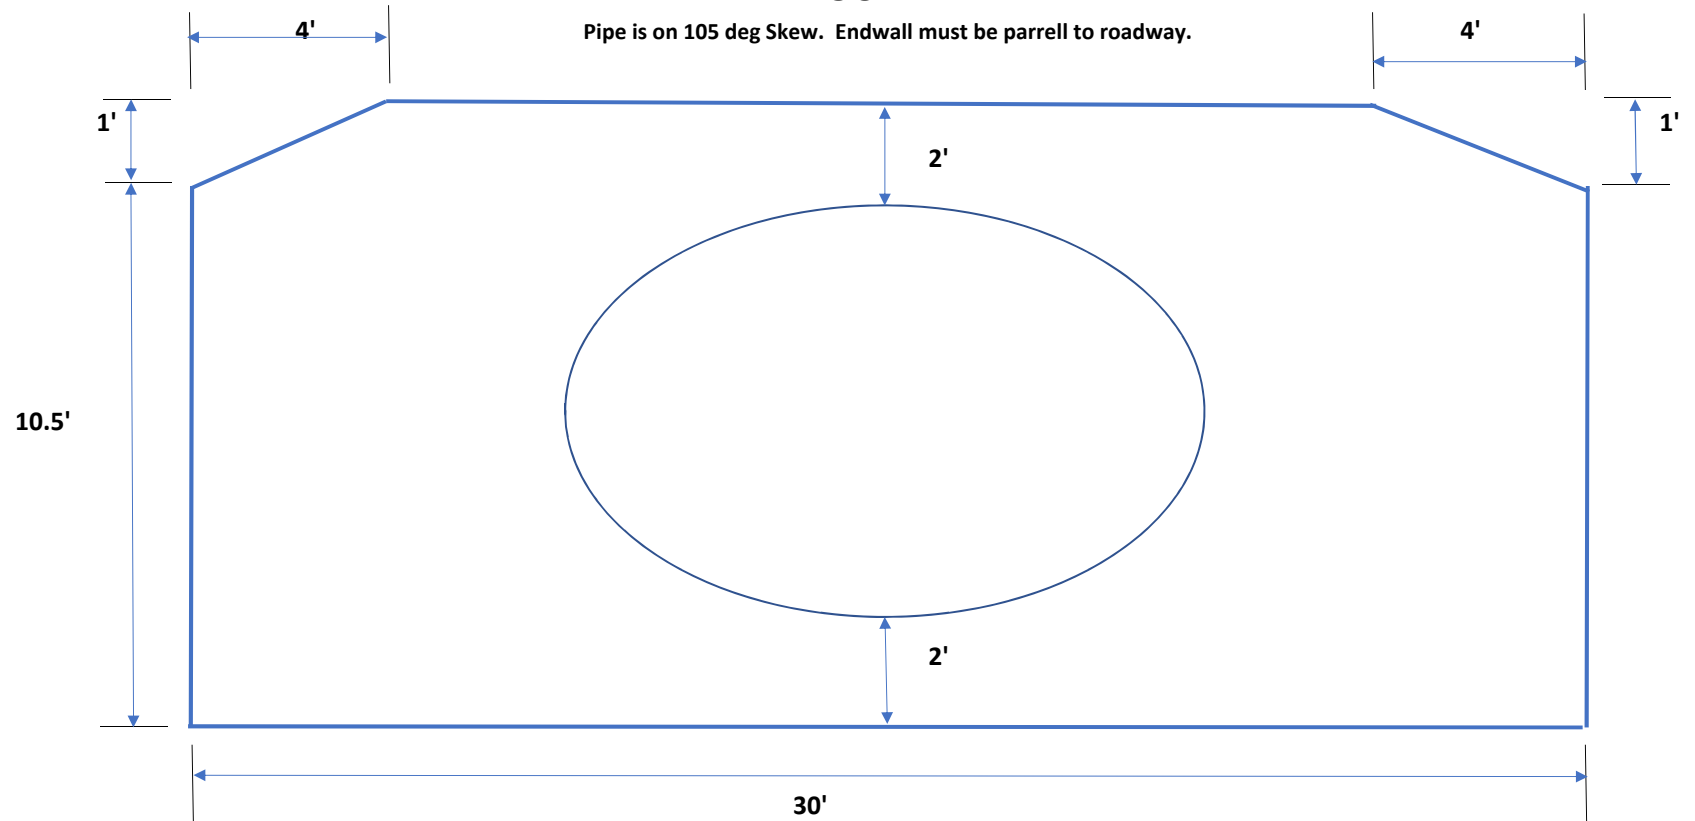
ec: Plan Rooms Plan Holders Posted to web



NOTES: Curtin Wall may be cut in field to fit conditions.

OUTLET

Pipe is on 105 deg Skew. Endwall must be parrell to roadway.



NOTES: Curtin Wall may be cut in field to fit conditions.